


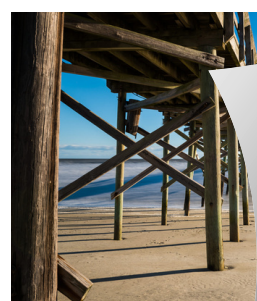

EXPLORE STANBURY CREEK *with* **LIVE LOVE**



A NEW HOME COMMUNITY *by* **DR HORTON**



HOLDEN BEACH MAINLAND





Legend

- Mailboxes
- ★ Model



Map is for presentation purposes only. Not drawn to scale.

THE COMMUNITY

STANBURY CREEK • SUPPLY, NC

LOCATION

760 Twinstead Road SW, Supply, NC,
28462
Brunswick County

DIRECTIONS

From Hwy 17 N turn right onto Red Bug Rd SW, then turn left onto NC-130 E/ Holden Beach Rd Sw. Continue and then turn left onto Stanbury Rd SW.

GENERAL INFORMATION

Stanbury Creek consist of 180 total lots and offers 10 Single Family floor plans, both, one-level ranch style homes and two story traditional styled homes ranging from 1045 to 2338 Heated Sq. Ft. The model home is an Aria H on homesite number 174

COMMUNITY FEES

HOA monthly dues are \$115.
HOA dues cover maintenance of common areas and internet (pool coming soon!). A one time capital contribution fee of \$1,500 is paid at closing.

SHOPPING/ POINTS OF INTEREST

Holden Beach 6 Minutes

Southport 35 Minutes

The Sea Biscuit Cafe
Sonja's Grill
Purple Onion Cafe
Oak and Anchor Restaurant
Wing & Fish Company
The Cove Restaurant
Ferry Landing Park
Oak Island Lighthouse
Sunset Market & Art Gallery
Belk
Hobby Lobby
Food Lion
Walgreens
Lockwood Folly Country Club

SCHOOLS

Virginia Williamson Elementary
910-756-6010
Cedar Grove Middle School
910-756-6120
Brunswick County Early College High School
910-756-5030
West Brunswick High School
910-756-5050

UTILITIES

Brunswick Water & Sewer
910-253-2655
FOCUS Cable/Internet/Phone
910-754-4311
BEMC Brunswick Electric
910-754-4391

HOSPITALS/HEALTH CARE

Novant Health Brunswick Medical Center
910-721-1000
Brunswick Veterans Outreach VA Clinic
910-754-6141
Brunswick Senior Center at Supply
910-754-2300

GOVERNMENT

Brunswick County Sherriff
910-253-2777
Tri-Beach VFD Station 1
910-842-2333
Post Office
910-754-4050
Animal Control
910-754-8204
Southwest Brunswick Branch Library
910-579-0173

MISCELLANEOUS

GFL Environmental—Brunswick Waste and Recycling
910-253-4177
Brunswick Animal Hospital
910-939-2393
Brunswick County Chamber of Commerce
910-754-6644
Clerk of Court
910-253-3900
State Highway Patrol
910-733-7952
Brunswick Plantation Golf
910-287-4994

HOA- MANAGEMENT COMPANY

PMC Premier Management Company
P.O. Box 12051, Wilmington, NC 28405
Rob Dunham 910-679-3012 x 715

LENDER

DHI Mortgage
Andrew Reid
843-331-4523
amreid@dhimortgage.com

ATTORNEY

Nelson & Galbreath LLC
780 US-17 BUS Unit D
Surfside Beach, SC 29575
843-913-8694



Subject to changes. Home and community information, including pricing, included features, terms, availability and amenities, are subject to change and prior sale at any time without notice or obligation. Square footage dimensions are approximate. Buyer should conduct his or her own investigation of the present and future availability of school districts and school assignments. D.R. Horton has no control or responsibility for any changes to school districts or school assignments should they occur in the future. HOA dues are subject to change as provided in the recorded declaration.

HOME INVENTORY

STANBURY CREEK • SUPPLY, NC

PLAN	LOT	ADDRESS	BEDS / BATHS	COMPLETION	PRICE
ARIA	51	1042 Stanbury Bluff Road SW	3/2	09/11/2026	\$309,190
KERRY	96	989 Stanbury Bluff Road SW	3/2	10/13/2026	\$301,990
ARIA	99	971 Stanbury Bluff Road SW	3/2	06/29/2026	\$304,190
DOVER	100	967 Stanbury Bluff Road SW	4/3	07/17/2026	\$362,750
DOVER	101	963 Stanbury Bluff Road SW	3/2	09/30/2026	\$319,750
KERRY	102	1095 Woods Crossing Road SW	3/2	07/17/2026	\$287,735
CALI	146	1067 Woods Crossing Road SW	4/2	10/13/2026	\$316,190
ARIA	147	1071 Woods Crossing Road SW	3/2	09/01/2026	\$302,190
KERRY	148	1075 Woods Crossing Road SW	3/2	08/26/2026	\$293,990
GALEN	149	1079 Woods Crossing Road SW	4/2.5	08/19/2026	\$341,523
ARIA	150	1083 Woods Crossing Road SW	3/2	07/17/2026	\$303,190
CALI	151	1087 Woods Crossing Road SW	4/2	08/26/2026	\$319,735
DOVER	152	1091 Woods Crossing Road SW	4/3	08/13/2026	\$375,750
CALI	154	1057 Woods Crossing Road SW	4/2	07/05/2026	\$317,190
ARIA	155	1053 Woods Crossing Road SW	3/2	09/11/2026	\$303,190
ARIA	160	1033 Woods Crossing Road SW	3/2	PENDING	\$315,229



**CLICK OR SCAN FOR HOME
INVENTORY VIDEO PLAYLIST**



THE ARIA

STANBURY CREEK • SUPPLY, NC

PLAN	LOT	ADDRESS	BEDS / BATHS	COMPLETION	PRICE
ARIA	160	1033 Woods Crossing Road SW	3/2	PENDING	\$315,229
ARIA	150	1083 Woods Crossing Road SW	3/2	07/17/2026	\$303,190
ARIA	99	971 Stanbury Bluff Road SW	3/2	06/29/2026	\$304,190
ARIA	147	1071 Woods Crossing Road SW	3/2	09/01/2026	\$302,190
ARIA	51	1042 Stanbury Bluff Road SW	3/2	09/11/2026	\$309,190
ARIA	155	1053 Woods Crossing Road SW	3/2	09/11/2026	\$303,190



**CLICK OR SCAN FOR VIDEO TOUR
OF THE ARIA IN STANBURY CREEK**



Home and community information, including pricing, included features, terms, availability and amenities, are subject to change and prior sale at any time without notice or obligation. **Not all buyers will qualify. This flyer is for information purposes only and is not part of a legal contract.

1618 SQ. FT. | 3 BED 2 BATH 1 STORY 2 CAR



Elevation A



Elevation B




Elevation C



Elevation H

D.R. Horton is an Equal Housing Opportunity Builder. Home and community information, including pricing, included features, terms, availability and amenities, are subject to change and prior sale at any time without notice or obligation. Pictures, photographs, colors, features, and sizes are for illustration purposes only and will vary from the homes as built. Square footage dimensions are approximate. Buyer should conduct his or her own investigation of the present and future availability of school districts and school assignments. D.R. Horton has no control or responsibility for any changes to school districts or school assignments should they occur in the future. Rendering 2.26.24update.



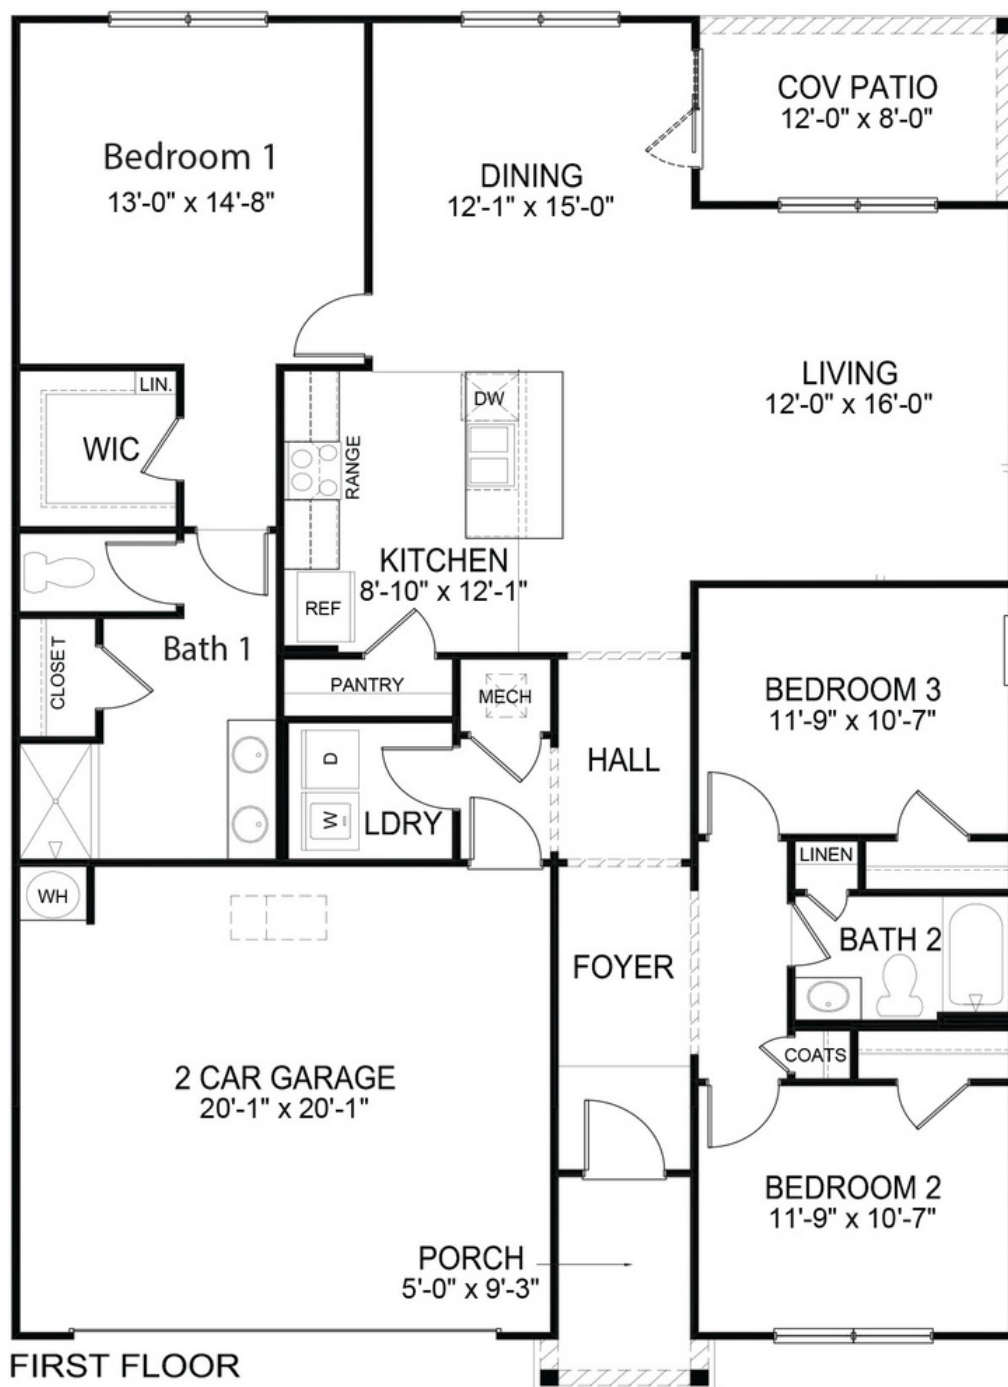

THE CALI

STANBURY CREEK • SUPPLY, NC

PLAN	LOT	ADDRESS	BEDS / BATHS	COMPLETION	PRICE
CALI	154	1057 Woods Crossing Road SW	4/2	07/05/2026	\$317,190
CALI	146	1067 Woods Crossing Road SW	4/2	10/13/2026	\$316,190
CALI	151	1087 Woods Crossing Road SW	4/2	08/26/2026	\$319,735



**CLICK OR SCAN FOR VIDEO TOUR
OF THE CALI IN STANBURY CREEK**



SCAN ME

Home and community information, including pricing, included features, terms, availability and amenities, are subject to change and prior sale at any time without notice or obligation. **Not all buyers will qualify. This flyer is for information purposes only and is not part of a legal contract.

1774 SQ. FT. | 4 BED 2 BATH 1 STORY 2 CAR



Elevation A



Elevation B




Elevation C



Elevation S

D.R. Horton is an Equal Housing Opportunity Builder. Home and community information, including pricing, included features, terms, availability and amenities, are subject to change and prior sale at any time without notice or obligation. Pictures, photographs, colors, features, and sizes are for illustration purposes only and will vary from the homes as built. Square footage dimensions are approximate. Buyer should conduct his or her own investigation of the present and future availability of school districts and school assignments. D.R. Horton has no control or responsibility for any changes to school districts or school assignments should they occur in the future. Rendering 2.26.24 update.



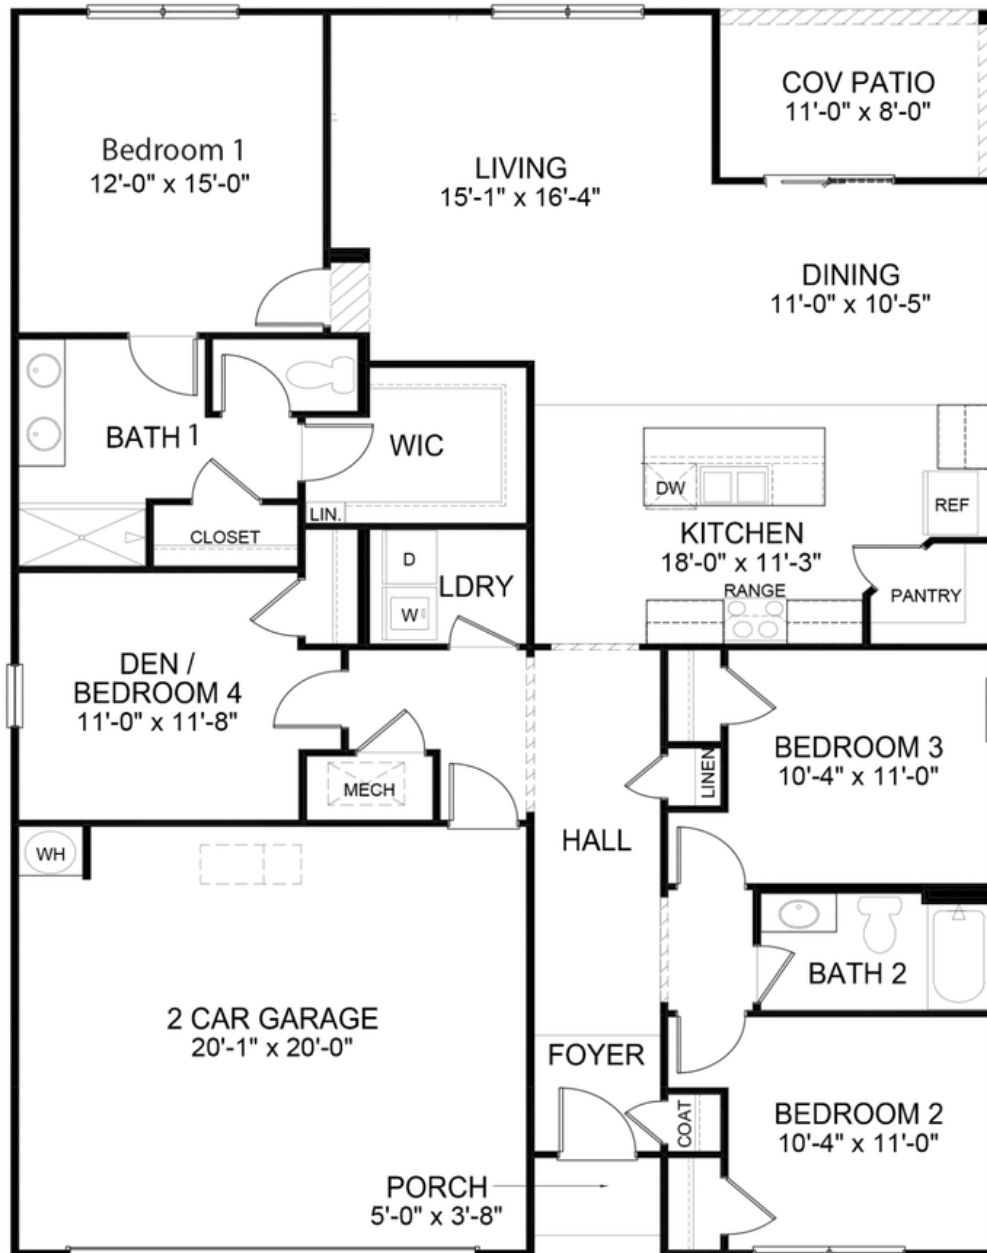

THE DOVER

STANBURY CREEK • SUPPLY, NC

PLAN	LOT	ADDRESS	BEDS / BATHS	COMPLETION	PRICE
DOVER	101	963 Stanbury Bluff Road SW	3/2	09/30/2026	\$319,750



**CLICK OR SCAN FOR VIDEO TOUR OF
THE DOVER IN STANBURY CREEK**



Home and community information, including pricing, included features, terms, availability and amenities, are subject to change and prior sale at any time without notice or obligation. **Not all buyers will qualify. This flyer is for information purposes only and is not part of a legal contract.

1883-2368 SQ. FT. | **3-5** BED **2-3** BATH **1-1.5** STORY **2** CAR




Elevation A



Elevation C

D.R. Horton is an Equal Housing Opportunity Builder. Home and community information, including pricing, included features, terms, availability and amenities, are subject to change and prior sale at any time without notice or obligation. Pictures, photographs, colors, features, and sizes are for illustration purposes only and will vary from the homes as built.

Square footage dimensions are approximate. Buyer should conduct his or her own investigation of the present and future availability of school districts and school assignments. D.R. Horton has no control or responsibility for any changes to school districts or school assignments should they occur in the future. Rendering 1.17.24 Update

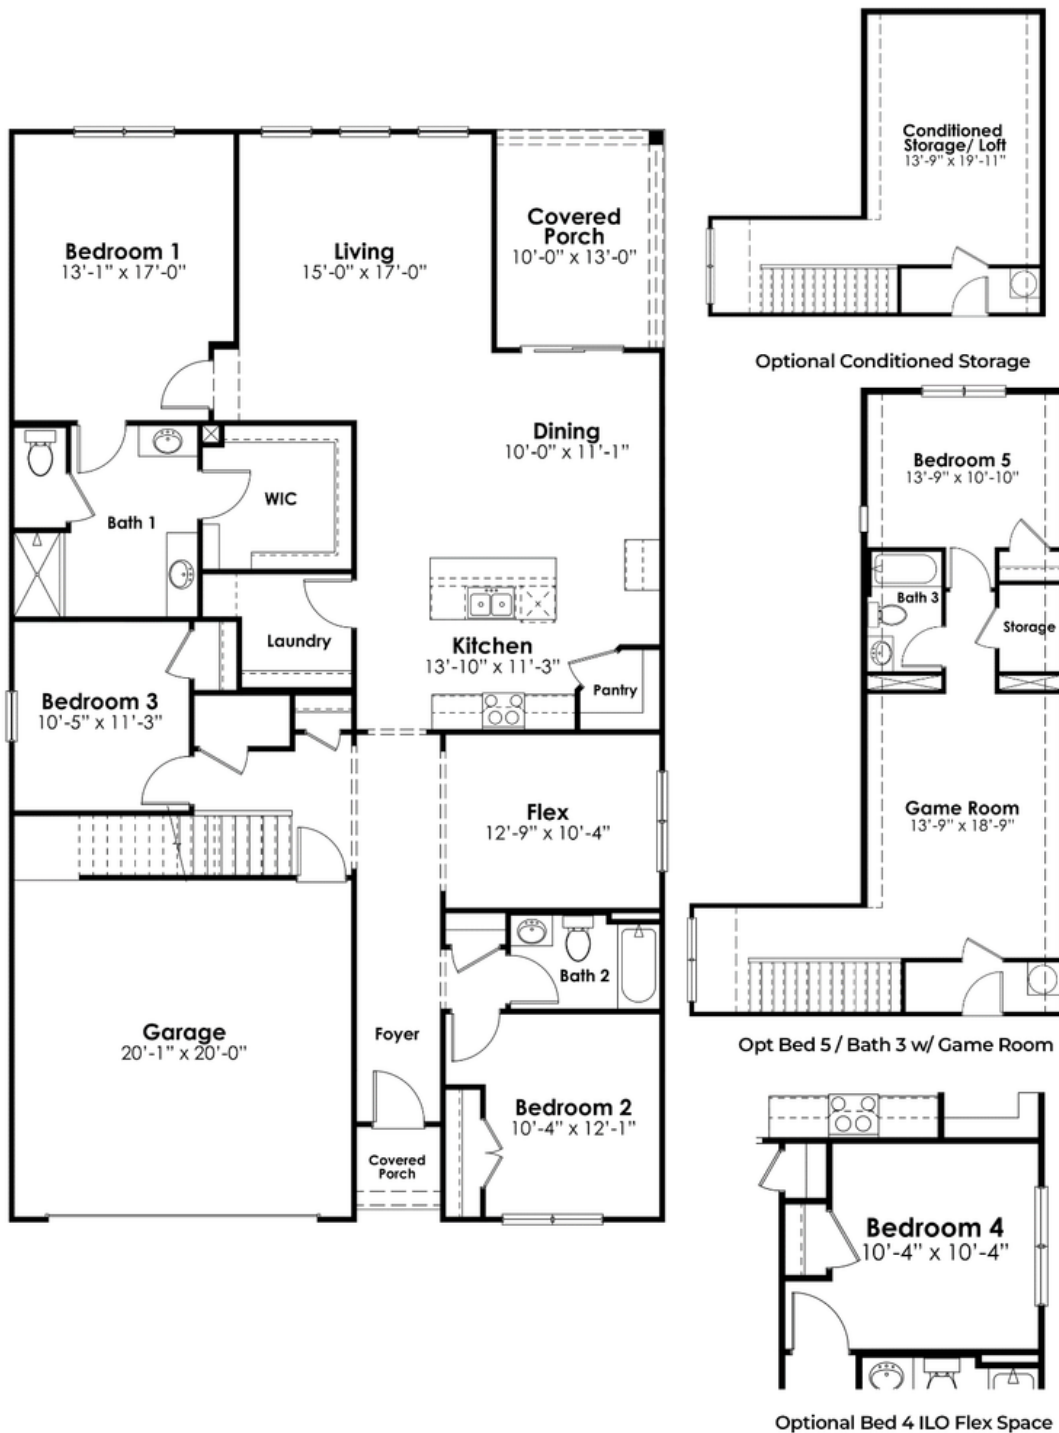

THE GALEN

STANBURY CREEK • SUPPLY, NC

PLAN	LOT	ADDRESS	BEDS / BATHS	COMPLETION	PRICE
GALEN	149	1079 Woods Crossing Road SW	4/2.5	08/19/2026	\$341,523



**CLICK OR SCAN FOR VIDEO TOUR OF
THE GALEN IN STANBURY CREEK**



2338 SQ. FT. | 4 BED 2.5 BATH 2 STORY 2 CAR




Elevation A



Elevation B

D.R. Horton is an Equal Housing Opportunity Builder. Home and community information, including pricing, included features, terms, availability and amenities, are subject to change and prior sale at any time without notice or obligation. Pictures, photographs, colors, features, and sizes are for illustration purposes only and will vary from the homes as built.

Square footage dimensions are approximate. Buyer should conduct his or her own investigation of the present and future availability of school districts and school assignments. D.R. Horton has no control or responsibility for any changes to school districts or school assignments should they occur in the future. 2.26.24 Update

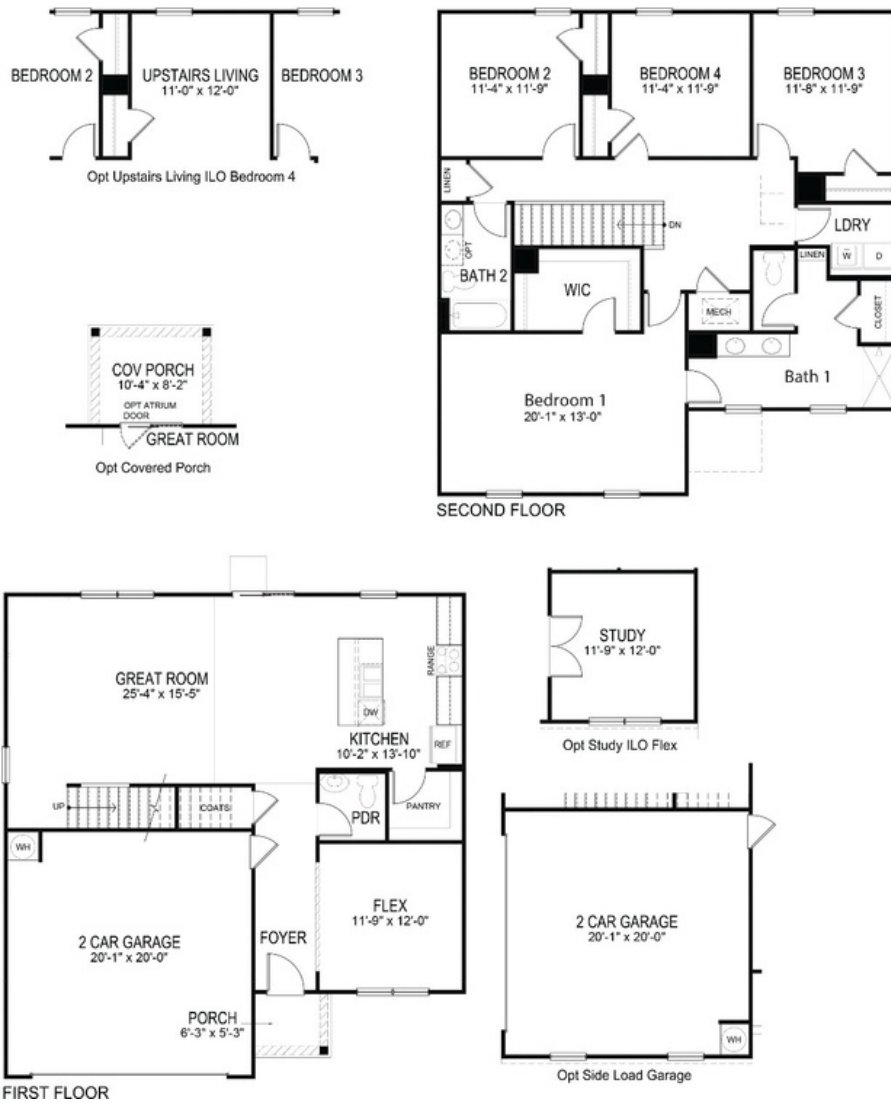

Jde-2338

1.4.24 Update
11.11.22 Plan



THE KERRY

STANBURY CREEK • SUPPLY, NC

PLAN	LOT	ADDRESS	BEDS / BATHS	COMPLETION	PRICE
KERRY	96	989 Stanbury Bluff Road SW	3/2	10/13/2026	\$301,990
KERRY	102	1095 Woods Crossing Road SW	3/2	07/17/2026	\$287,735
KERRY	148	1075 Woods Crossing Road SW	3/2	08/26/2026	\$293,990



**CLICK OR SCAN FOR VIDEO TOUR OF
THE KERRY IN STANBURY CREEK**



1475 SQ. FT. | 3 BED 2 BATH 1 STORY 2 CAR



Elevation A




Elevation B



Elevation E

D.R. Horton is an Equal Housing Opportunity Builder. Home and community information, including pricing, included features, terms, availability and amenities, are subject to change and prior sale at any time without notice or obligation. Pictures, photographs, colors, features, and sizes are for illustration purposes only and will vary from the homes as built.

Square footage dimensions are approximate. Buyer should conduct his or her own investigation of the present and future availability of school districts and school assignments. D.R. Horton has no control or responsibility for any changes to school districts or school assignments should they occur in the future. 2.26.24 Update

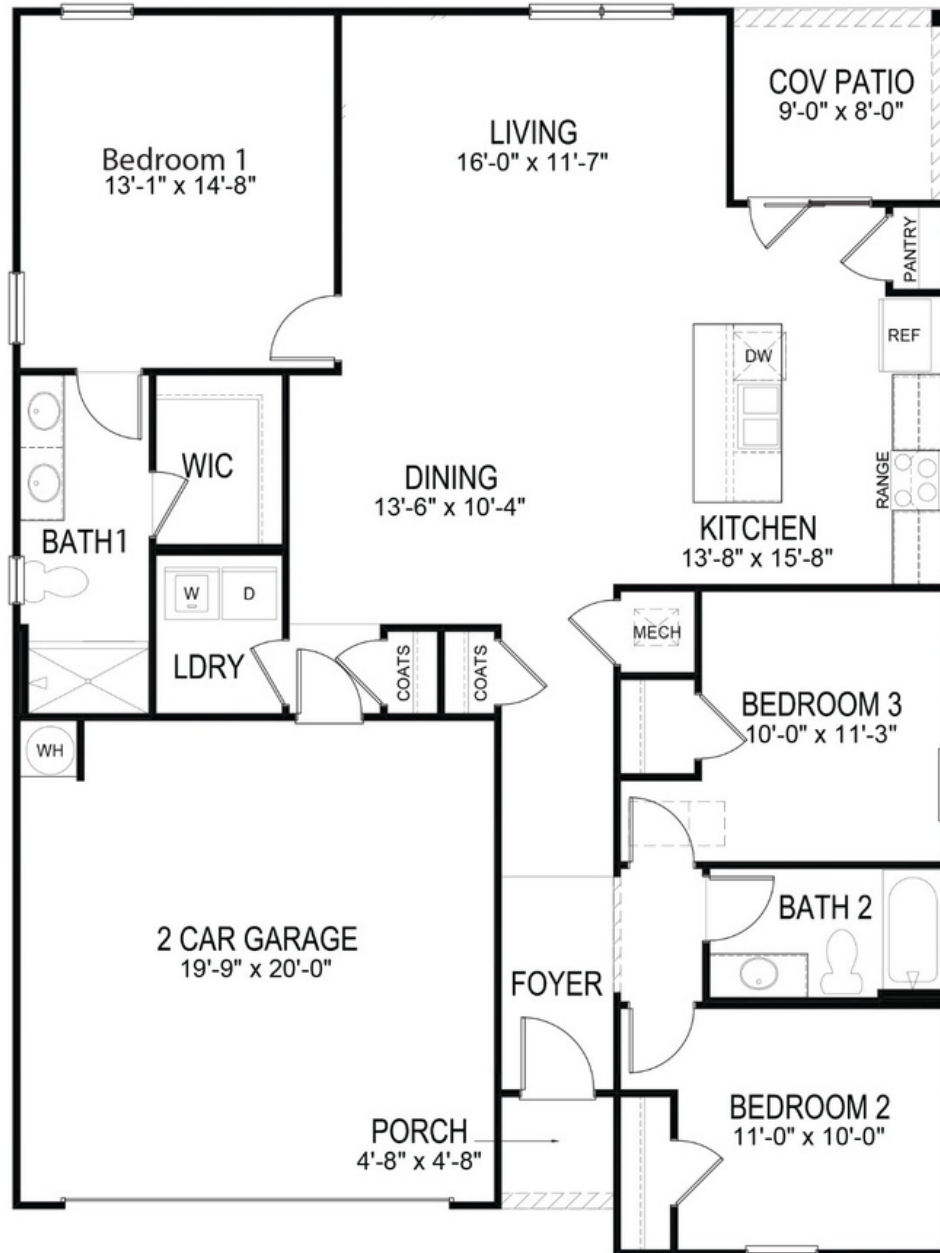

EXPRESS LEVEL INCLUDED FEATURES

STANBURY CREEK • SUPPLY, NC

OUTSIDE

Exterior Finish: Low maintenance vinyl siding
Fascia: Aluminum | **Soffit:** vinyl, ventilated
Garage Door: Steel garage door (per plan)
Garage Finish: Paint ready drywall finish
Attic Access: Location varies per plan
Landscaping: Professional landscaping package (per plan)
Shingles: Fiberglass 3 Tab with 25-yr. manufacturer warranty
Termite Treatment: Annual, renewable bond

INSIDE

Cable Outlet Locations: Family room, all bedrooms
Ceiling Fan Prewire: Family room, bedrooms with light switch
Ceiling-Height: 8' smooth ceilings
Doors-Front: Insulated smooth fiberglass
Doors-Interior: 2 panel colonial, satin nickel hardware
Floors-Carpet: 5 lb. pad, bedrooms, stairs, 2nd floor
Floors-Vinyl: Foyer, kitchen and main living 1st floor, baths
GFI Outlet: Located in all designated wet areas (per plan)
Laundry Room: Interior, w/ washer & (electric) dryer connection
Lighting: LED flush mount in kitchen/living, bedrooms, foyer, and baths
Phone Outlet Location: Primary bedroom and kitchen
Smoke Detector: Hardwired with battery backup (per code)
Trim: 3 1/4" baseboard, 2 1/4" colonial door casings/
Window Treatments: 2" faux-wood blinds on all standard windows (does not include sliding door)

HOME IS CONNECTED**

Alexa® Voice Control: (1) Amazon Echo Dot
Front Door Bell: Video doorbell + App control
Home Hub: Qolsys® IQ2 touchscreen panel + App control
Light Switch: Deako switches throughout home
Thermostat: Honeywell® T6 Pro + App control
Door Lock: Quickset Smartcode keyless entrypad

**SEE SALES AGENT FOR EXPLANATION OF INSTALLATION AND CONNECTION; SOME ITEMS INSTALLED POST-CLOSING

KITCHEN

Countertop: Low maintenance laminate with 4" splash
Cabinets: 36" height
Faucet: Chrome, one handle with pull-out sprayer
Garbage Disposal: 1/2 horsepower
Sink: stainless steel, double bowl, 50/50

APPLIANCES

Dishwasher: Stainless steel
Microwave: Stainless steel
Range: Stainless steel

BATHROOMS

Closet Shelving: Ventilated shelving
Exhaust Fan: In all baths
Faucets: Chrome finish
Mirrors: Plate glass, above each sink, all full bathrooms
Bath 1: 5' walk-in shower
Secondary Bath(s): Tub/shower combination
Toilets: water-saving
Powder Room (per plan): Pedestal sink
Vanity Top: Laminate top with porcelain sink
Cabinet: Raised height double bowl in bath 1 (per plan availability); single bowl hall baths standard (double-bowl optional per plan)

ENERGY SAVING FEATURES

Exterior Electrical Outlets: 2, weatherproof
Exterior Hose Bibs: 2, freeze resistant
Exterior Walls: Quality Green Guard® House Wrap
HVAC: 15-SEER heat pump with digital programmable thermostat
Insulation: Attic-R-38 (vaults per plan R-19); exterior walls R-15
Sliding Doors: Vinyl, double-pane
Water Heater: 50 gallon tank; 3 or more full baths, (2) 50 gallon tanks
Windows: Vinyl, double pane, low-E glass
Foundation: Engineered reinforced concrete with wire mesh and rebar
Efficiency: Third-party tested and certified for house leakage, under pressure duct leakage, and air supply with blower door test

Home and community information, including pricing, included features, terms, availability and amenities, are subject to change and prior sale at any time without notice or obligation. This flyer is for information purposes only and is not part of a legal contract. Revised 9/13/23

D·R·HORTON
America's Builder

D·R·HORTON • EXPRESS • EMERALD • FREEDOM



ENCORE LEVEL INCLUDED FEATURES

STANBURY CREEK • SUPPLY, NC

OUTSIDE

Exterior Finish: Low maintenance vinyl siding

Fascia: Aluminum | Soffit: vinyl, ventilated

Garage Door: Steel garage door

Garage Finish: Paint ready drywall finish

Attic Access: Location varies per plan

Landscaping: Professional landscaping package (per plan)

Shingles: Fiberglass 3 Tab w/ manufacturer warranty

Termite Treatment: Annual, renewable bond

INSIDE

Cable Outlet Locations: Family room, all bedrooms

Ceiling Fan Prewire: Family room, bedrooms with light switch

Ceiling-Height: 1st-floor: 9' smooth ceilings

Doors-Front: Insulated smooth fiberglass

Doors-Interior: 2 panel colonial, satin nickel hardware

Floors-Carpet: 5 lb. pad, Secondary bedrooms, stairs, upstairs halls and lofts. If primary suite on second floor it will have carpet*

Floors-Luxury Vinyl: First floor: Primary Bedroom (Bed #1), living areas, flex rooms with drywall openings, foyers/halls. First and Second floor baths and powder room.

GFI Outlet: Located in all designated wet areas (per plan)

Laundry Room: Interior, w/ washer & (electric) dryer

Lighting: LED flush mount in kitch/living, baths, bedrooms **Phone Outlet Location:** Primary bedroom and kitchen

Smoke Detector: Hardwired with battery backup (per code)

Trim: 3 1/4" baseboard, 2 1/4" colonial door casings/

HOME IS CONNECTED**

Alexa® Voice Control: (1) Amazon Echo Dot

Front Door Bell: Video doorbell + App control

Home Hub: Qolsys® IQ2 touchscreen panel + App control

Light Switch: Deako switches throughout home

Thermostat: Honeywell® T6 Pro + App control

Door Lock: Quickset Smartcode keyless entrypad

**SEE SALES AGENT FOR EXPLANATION OF INSTALLATION AND

KITCHEN

Countertop: Granite with demi-bullnose edge

Cabinets: 36" height

Faucet: Chrome, one handle with pull-out sprayer

Garbage Disposal: 1/2 horsepower

Sink: stainless steel, double bowl, 50/50

APPLIANCES

Dishwasher: Stainless steel

Microwave: Stainless steel

Range: Stainless steel

Refrigerator: Stainless steel

BATHROOMS

Closet Shelving: Ventilated shelving

Exhaust Fan: In all baths

Faucets: Chrome finish

Mirrors: Plate glass, above each sink, all full bathrooms

Bath 1: 5' walk-in shower with glass shower door

Secondary Bath(s): Tub/shower combination

Toilets: water-saving

Powder Room (per plan): Pedestal Sink

Vanity Top: Matte-finish cultured marble top with integrated sink

Cabinet: Raised height double bowl in bath 1 (per plan availability); single bowl hall baths

ENERGY SAVING FEATURES

Exterior Electrical Outlets: 2, weatherproof

Exterior Hose Bibs: 2, freeze resistant

Exterior Walls: Quality Green Guard® House Wrap

HVAC: 15-SEER heat pump with digital programmable thermostat

Insulation: Attic-R-38 (vaults per plan R-19); exterior walls R-15

Sliding Doors: Vinyl, double-pane

Water Heater: 50 gallon tank electric: 3 or more full baths (2) 50 gallon tanks

Windows: Vinyl, double pane, low-E glass with screens

Foundation: Engineered reinforced concrete with wire mesh and rebar

Efficiency: Third-party tested and certified for house leakage, under pressure duct leakage, and air supply with blower door test

Home and community information, including pricing, included features, terms, availability and amenities, are subject to change and prior sale at any time without notice or obligation. This flyer is for information purposes only and is not part of a legal contract. Revised 4.15.24




drhorton.com

NOTES

STANBURY CREEK • SUPPLY, NC

NOTES

STANBURY CREEK • SUPPLY, NC

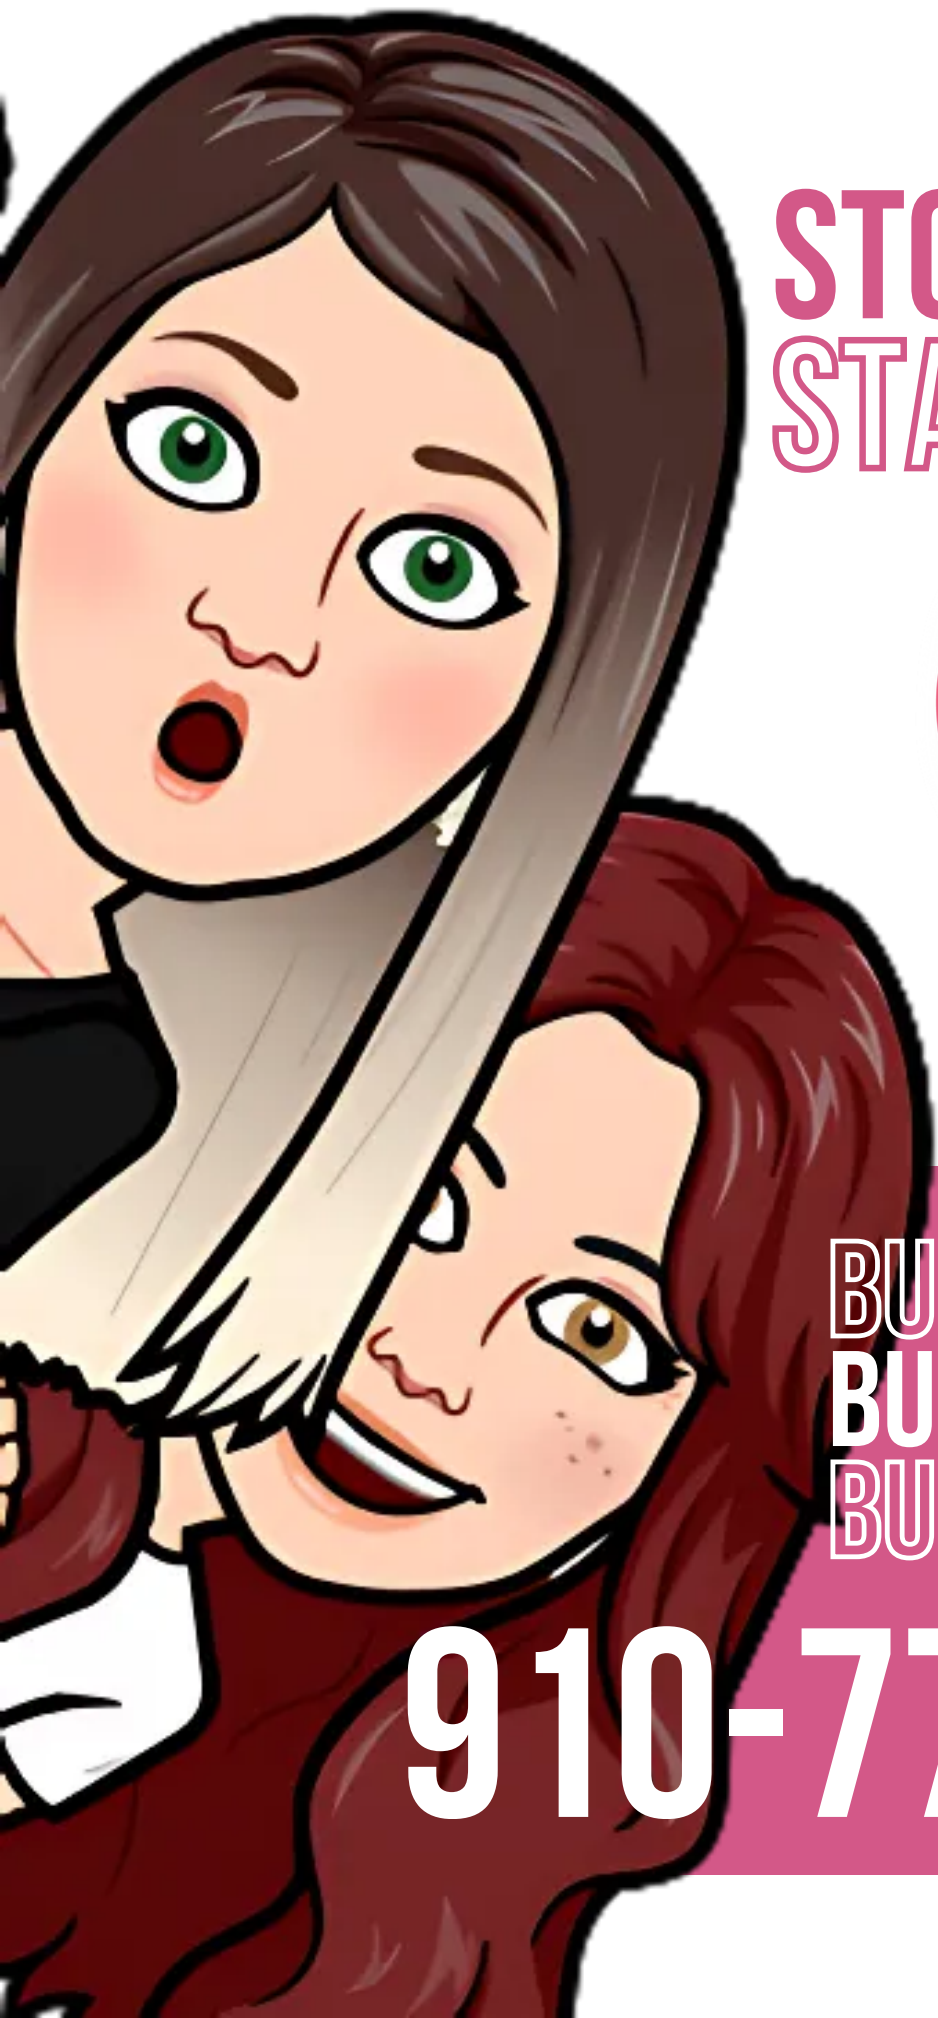

**STOP LOOKING.
START FINDING.**



**BUILDERSUP.COM
BUILDERSUP.COM
BUILDERSUP.COM**

910-777-LIVE